


Notes



Legend

- Circulation Pump
- Twin Head
- Circulation Pump
- Isolation Valve
- Non-Return Valve
- Strainer
- Lockshield Valve
- Isolation Valve with Non-Return Valve
- Inlet Control Group
- 3-Way Valve
- Tundish
- Safety Valve
- Mixing Valve
- Drain Cock
- Pressure Reducing Valve
- Balancing Valve with Flow Meter
- Automatic Air Vent
- Magnetic Filter
- Motorised Valve
- Automatic Bypass Valve

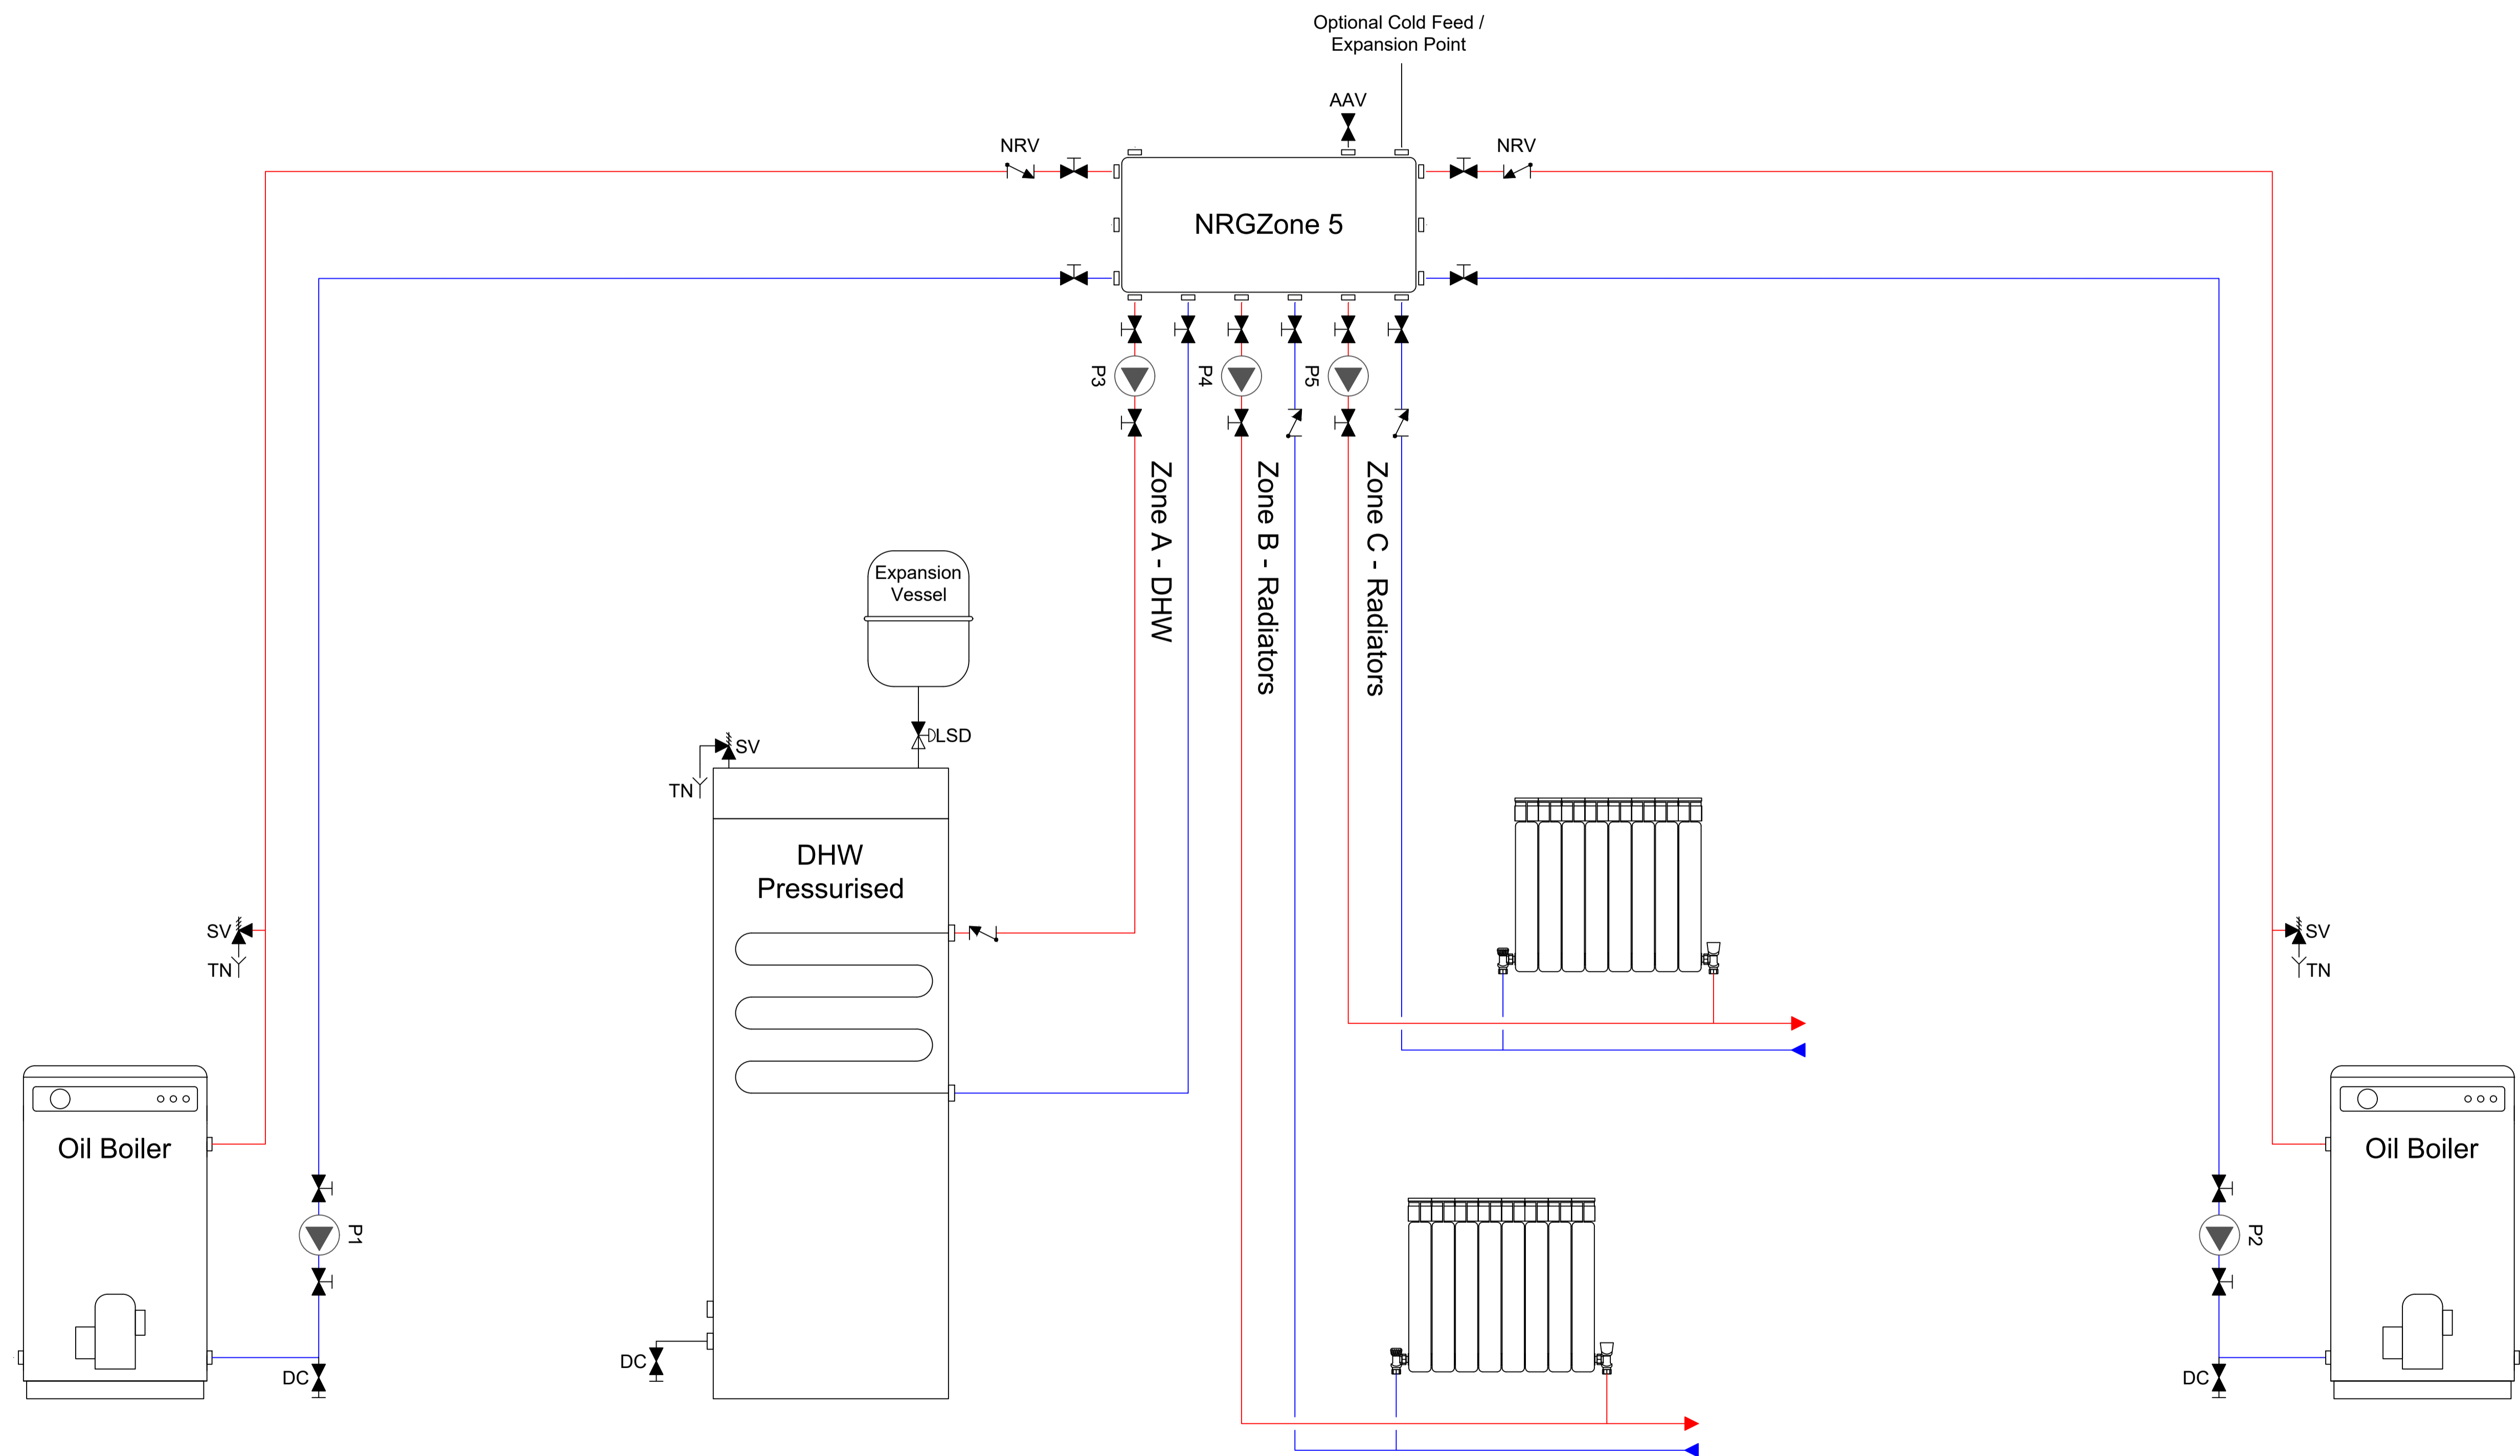

NRG Awareness Telephone: +353 214 355728  
 Unit 8, Little Island Industrial Estate Email: info@nrgawareness.com  
 Little Island, Co. Cork Website: NRGawareness.com

Project Name  
**Example Schematic**

Drawing Title  
**2x Oil Boilers - DHW - 2x Radiators**

Designed By	Checked By	Date	Revision