


# NRG Link - System Schematic -29

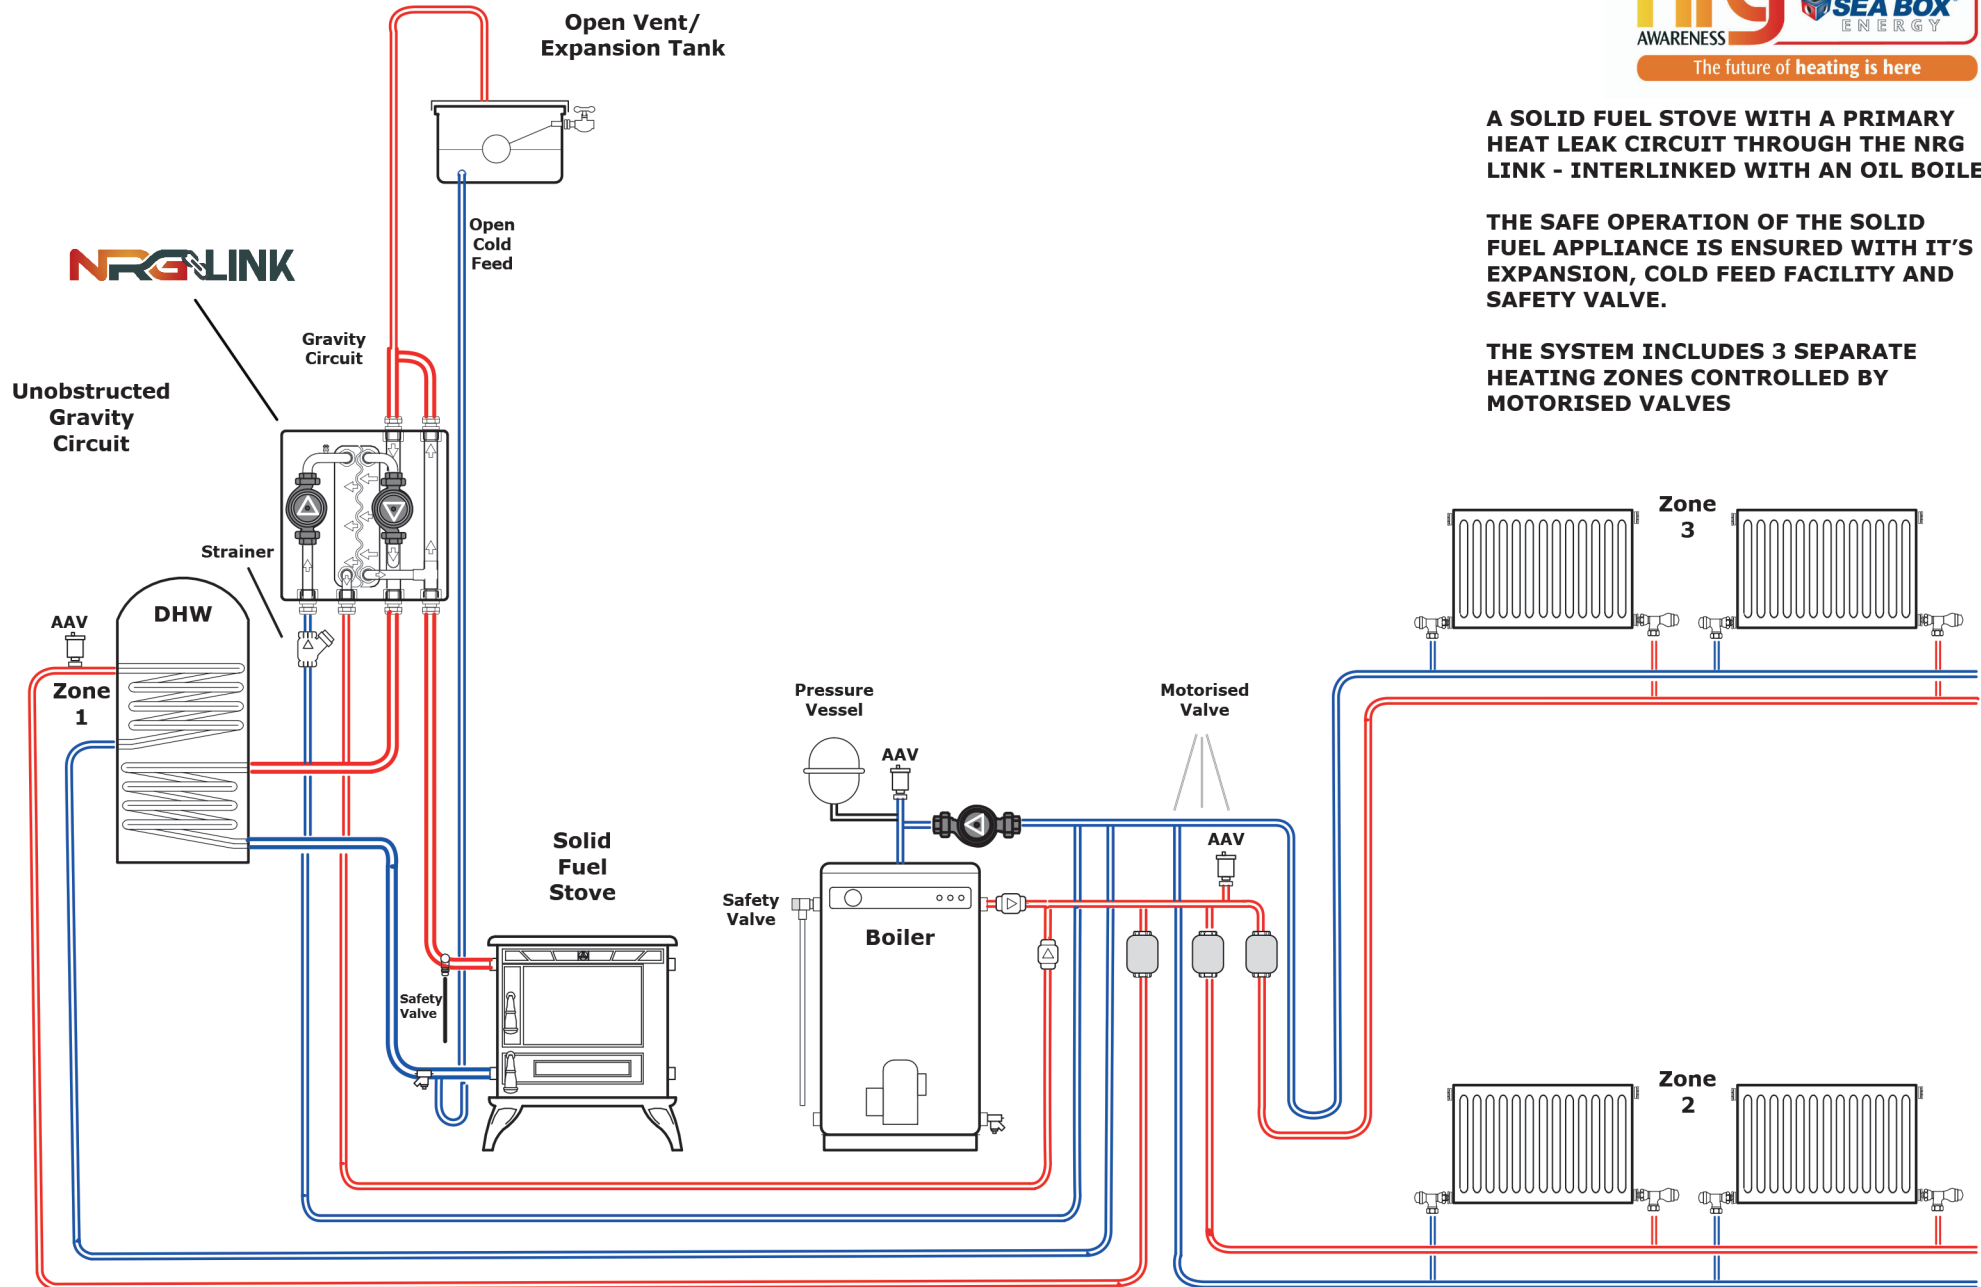

**A SOLID FUEL STOVE WITH A PRIMARY HEAT LEAK CIRCUIT THROUGH THE NRG LINK - INTERLINKED WITH AN OIL BOILER.**

**THE SAFE OPERATION OF THE SOLID FUEL APPLIANCE IS ENSURED WITH IT'S EXPANSION, COLD FEED FACILITY AND SAFETY VALVE.**

**THE SYSTEM INCLUDES 3 SEPARATE HEATING ZONES CONTROLLED BY MOTORISED VALVES**

**NRG LINK**

**Open Vent/  
Expansion Tank**

**Open Cold Feed**

**Gravity Circuit**

**Unobstructed Gravity Circuit**

**Strainer**

**DHW**

**AAV**

**Zone 1**

**Solid Fuel Stove**

**Safety Valve**

**Pressure Vessel**

**AAV**

**Boiler**

**Safety Valve**

**Motorised Valve**

**AAV**

**Zone 3**

**Zone 2**